


AERODROME CHART - ICAO ARP: 36°13'01"N 001°20'24"E AD ELEV 153 m

TWR: 119.0

RWY	DIRECTION	THR	BEARING STRENGTH
08	076°	36 12 50.4N 001 19 30E	FROM THR 08 TO 2800M PCN 66/F/C/W/T Bituminous concrete
26	256°	36 13 12.77N 001 21 30.99E	
07	068°	NIL	27 T/ SWL
25	248°	NIL	
TWY		A	PCN 66/F/C/W/T
		B	PCN 59/F/C/W/T
APRON		STANDS	CAT
		6	C
		5	D
		4	C
		3	D
		2	D
		1	D
			PCN 66/F/C/W/T
			PCN 59/F/C/W/T

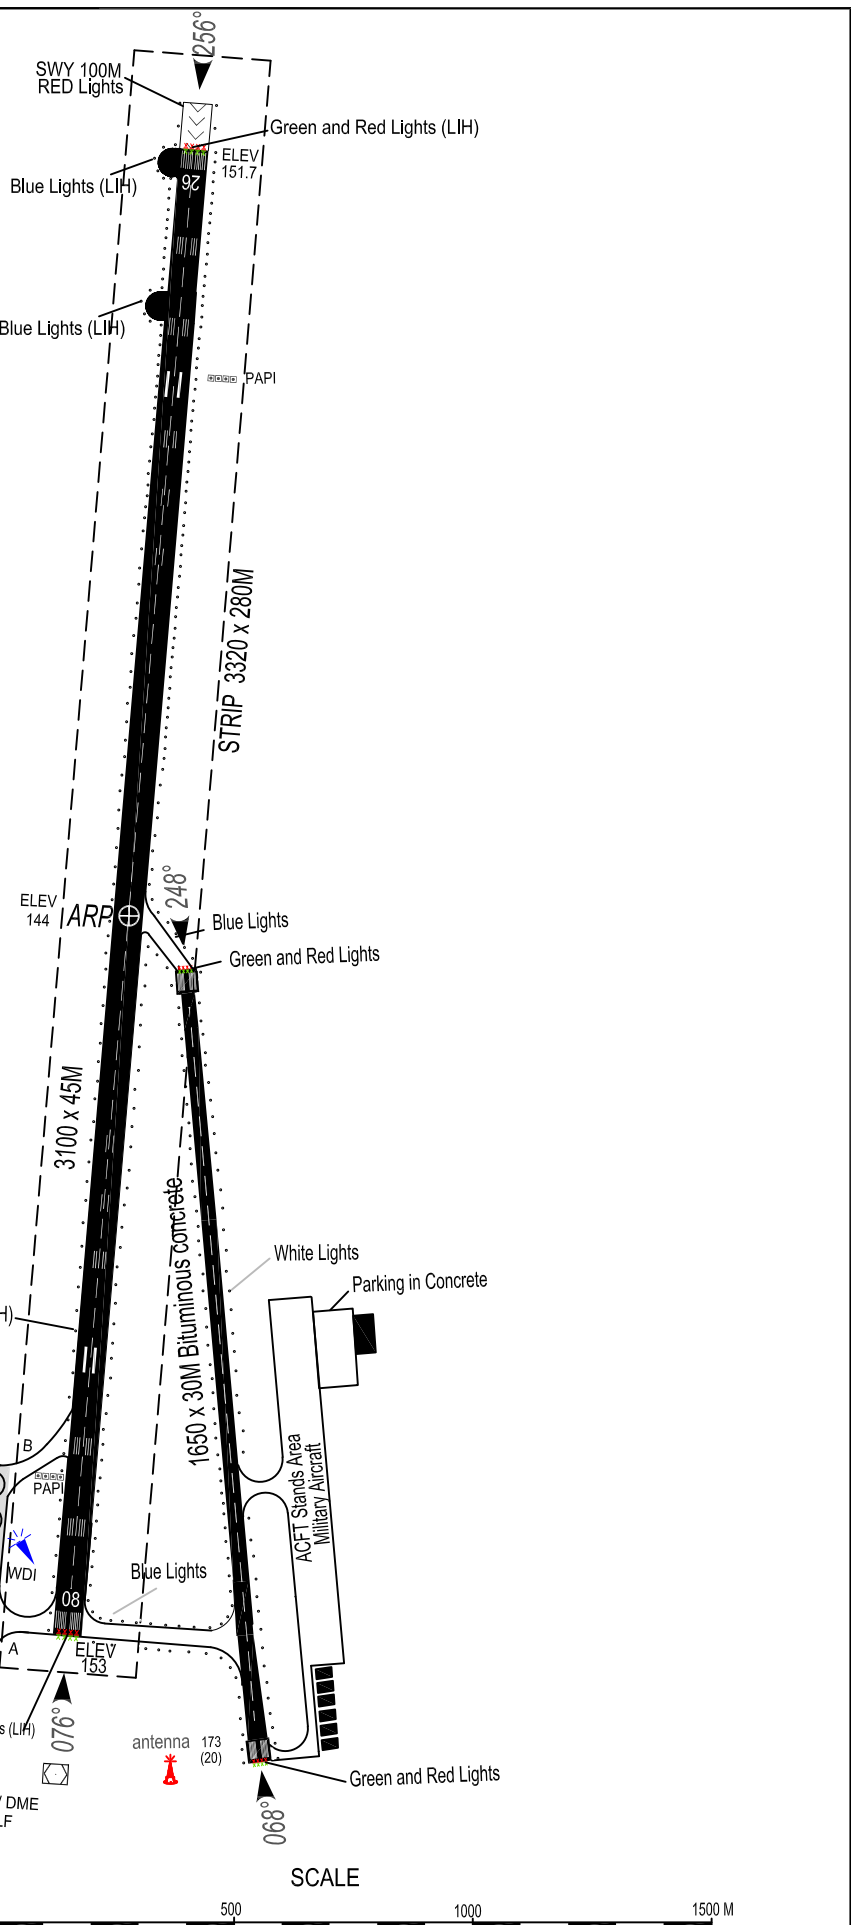

ELEVATIONS AND DIMENSIONS IN METRES
BEARINGS ARE MAGNETIC

